

CORPORATION BUILDINGS 730 GEORGE STREET SYDNEY, CAMPBELL STREET

No. 730 GEORGE ST.



No. 735

No. 736

No. 738

No. 740

No. 742 PALACE HOTEL

CORPORATION BUILDINGS 735 - 742 GEORGE STREET, SYDNEY



CORPORATION BUILDINGS 742 GEORGE STRET, SYDNEY, PALACE HOTEL HAY STREET


No. 742 GEORGE ST. PALACIE HOTEL



CORPORATION BUILDINGS FACADE, PARKER LANE SOUTH

Plans of Corporation Buildings
Haymarket George St - Sydney

Parker Lane

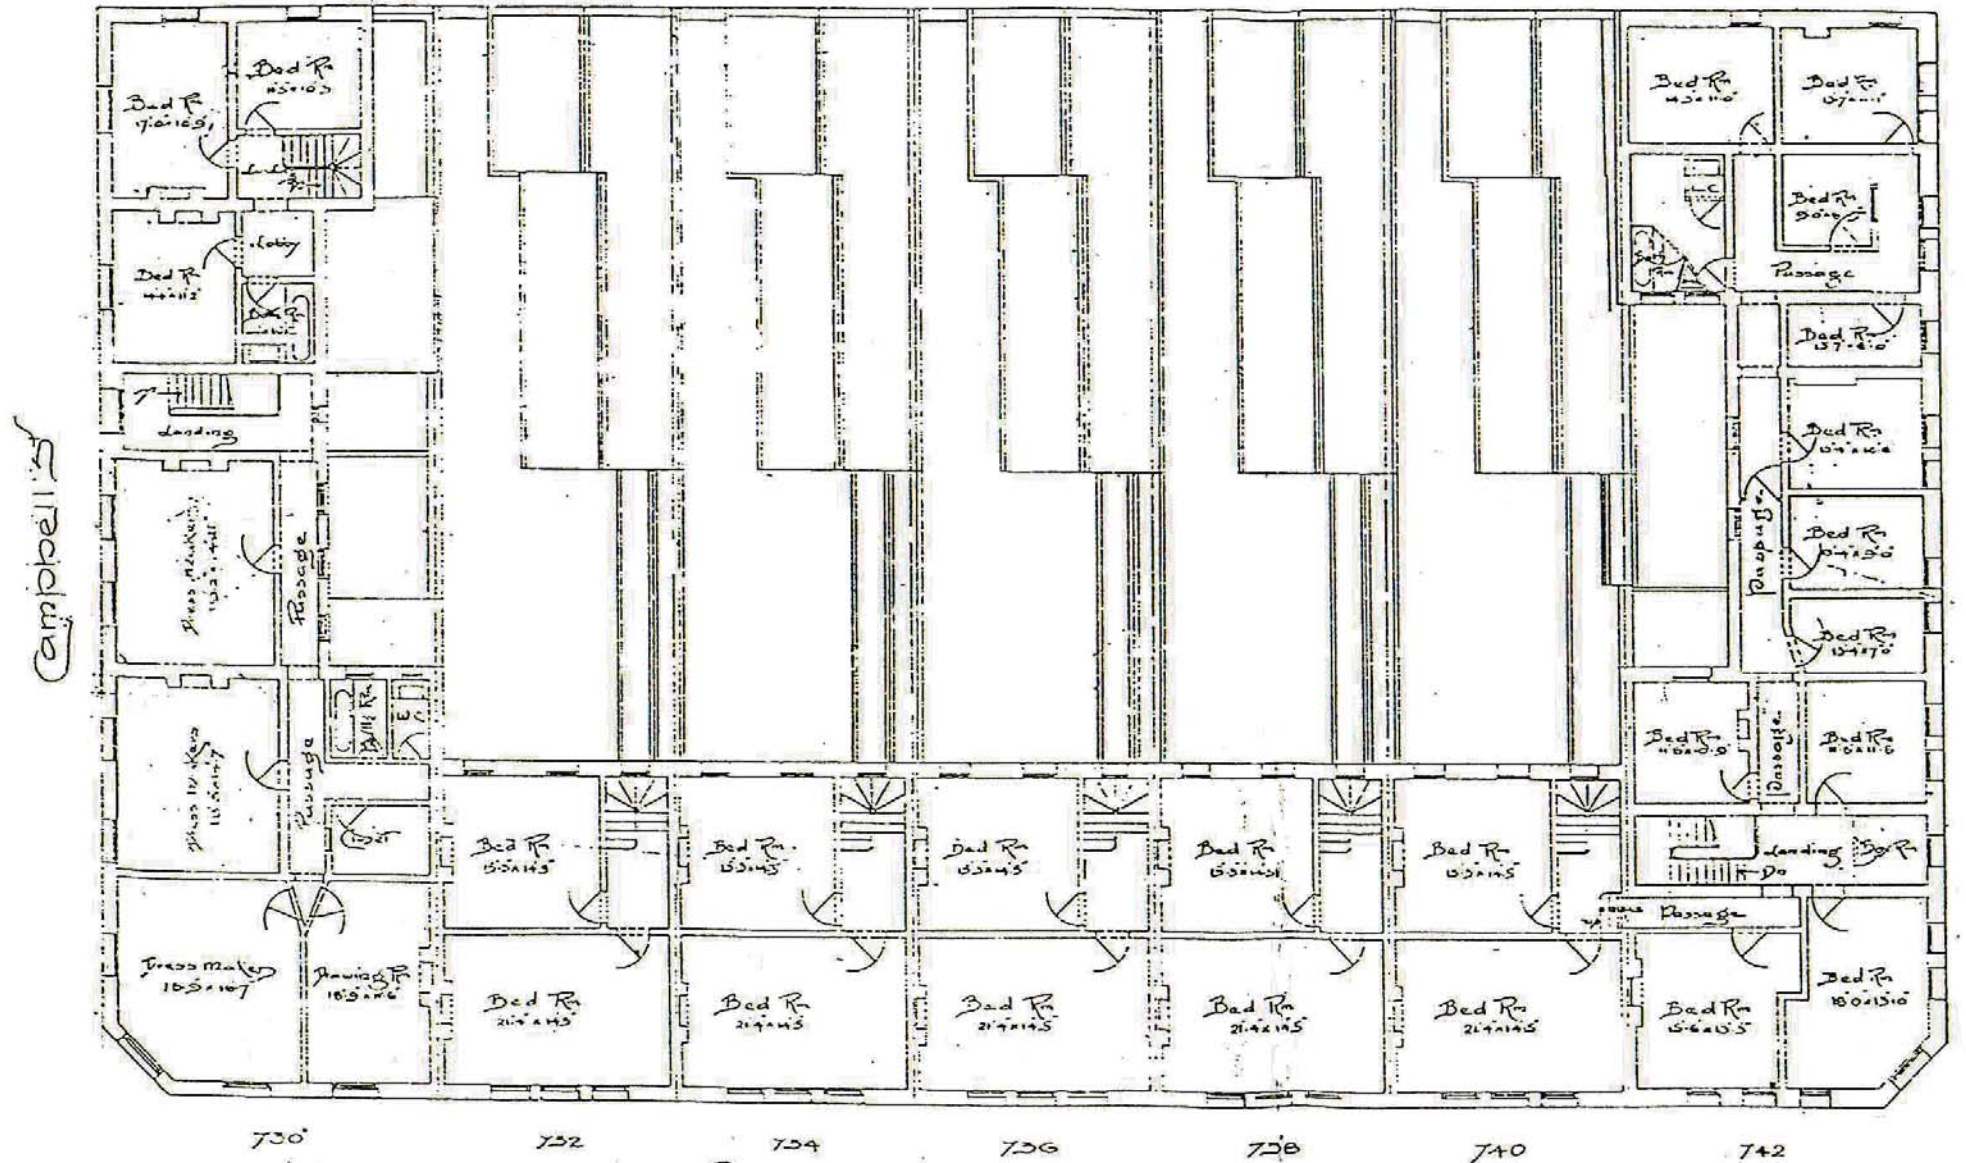


Second Floor Plan

Plans of Corporation Buildings
Haymarket - George St - Sydney

Parker Lane

Campbell St

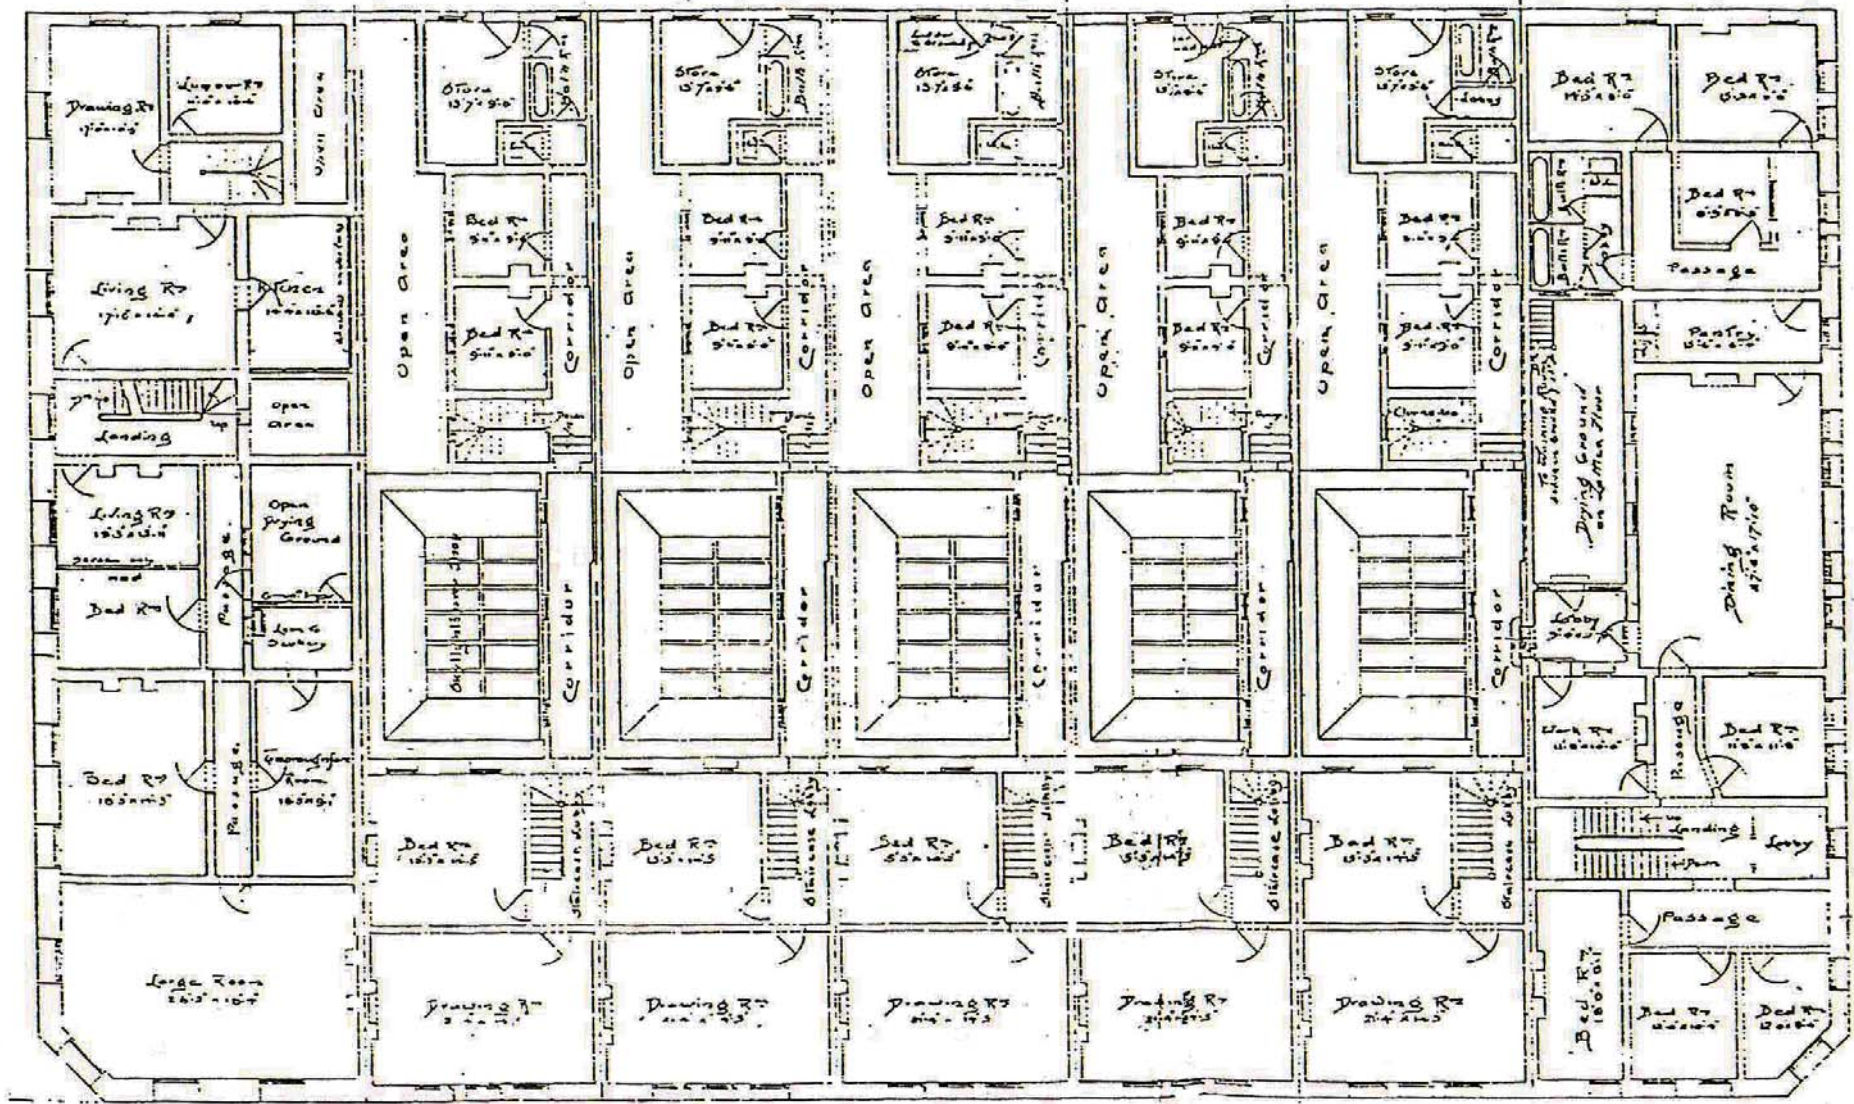


a. Bank Post Office Shop Shop Shop Shop Palace Hotel

Plans of Corporation Buildings Haymarket - George St Sydney

Parker Lane

Campbell St

Hay Office

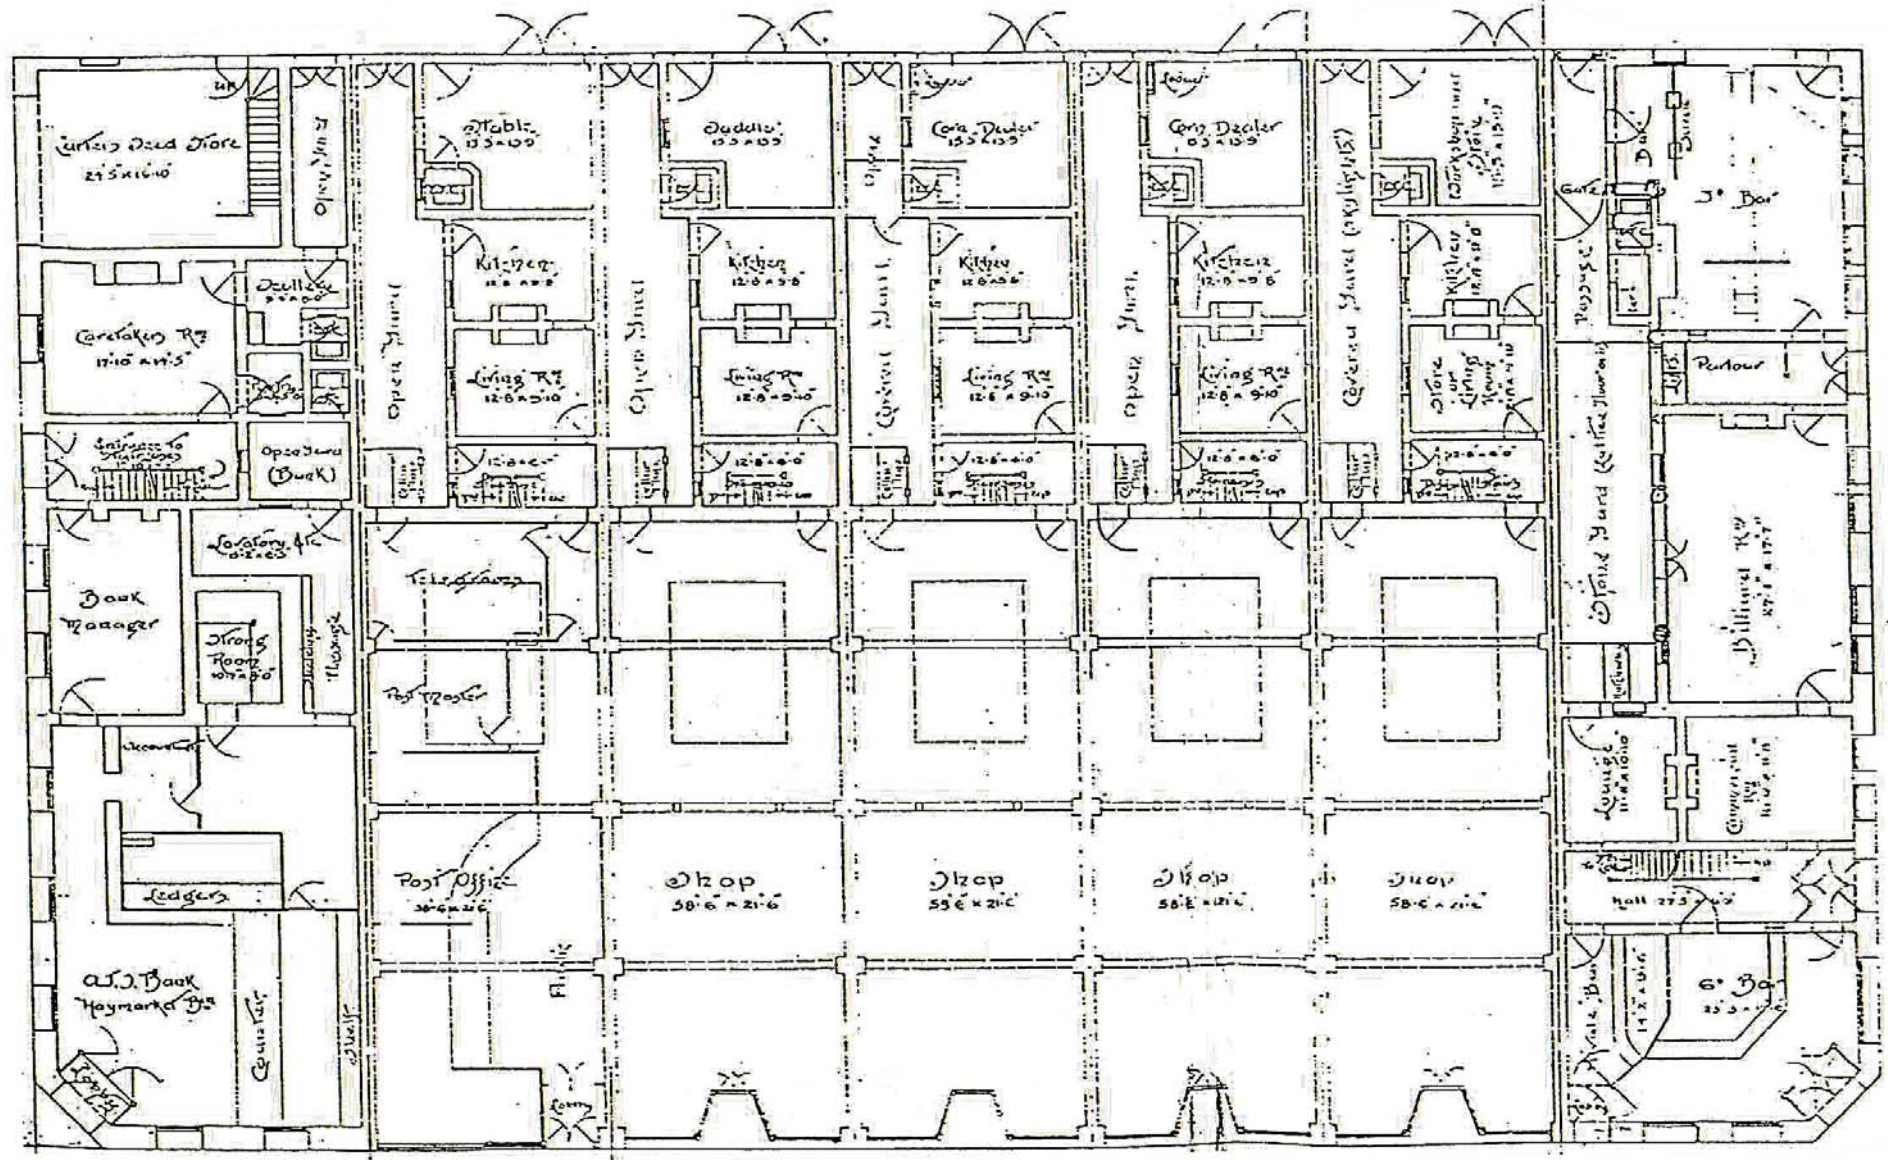

100 A.S. Bank

732 Post Office

737 Shop


736 Shop

738 Shop

740 Shop

742 Palace Hotel

Parker - Laiz.


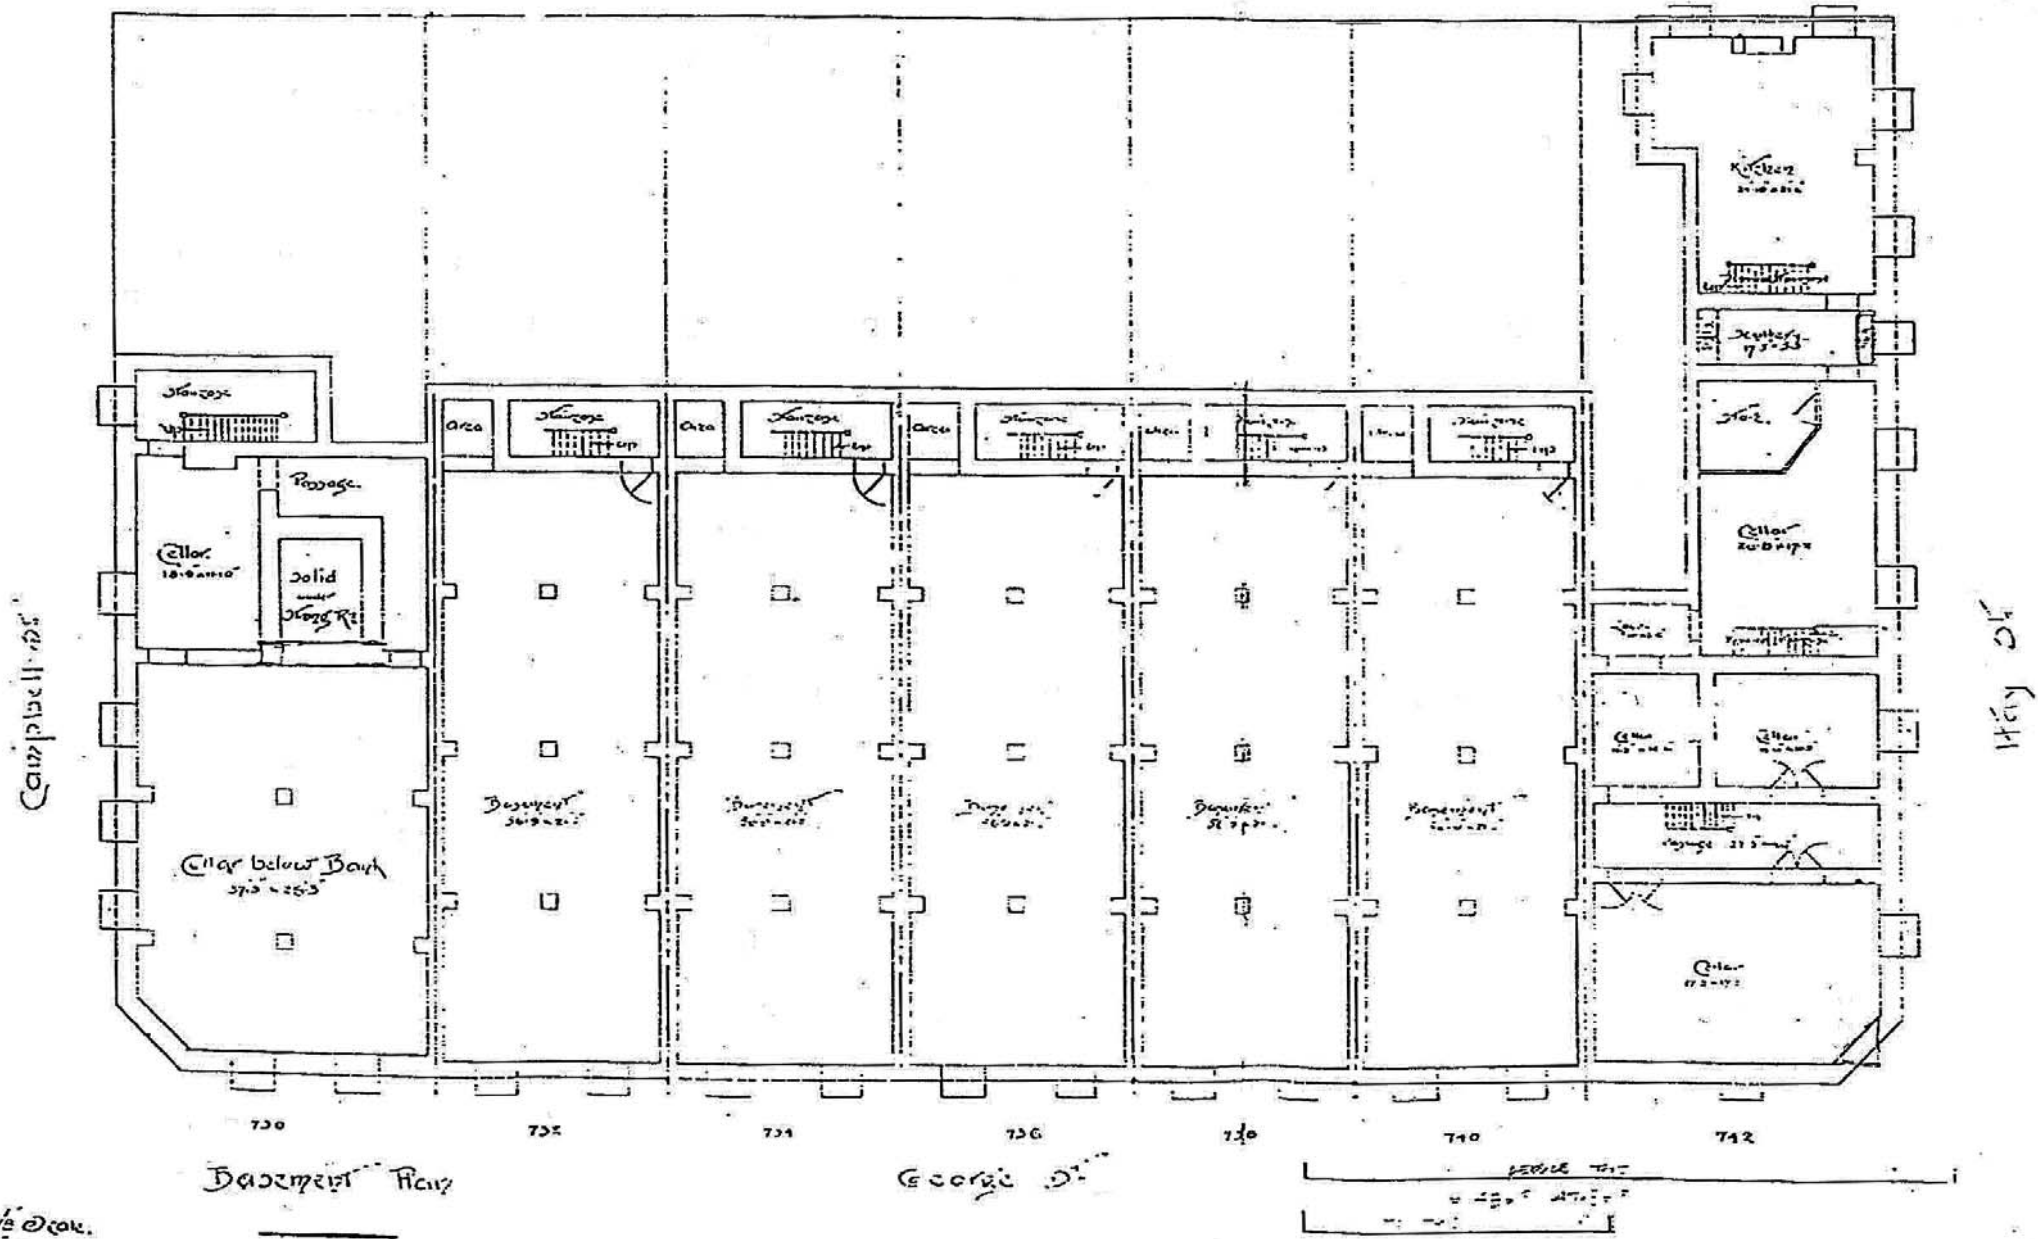


Campbell St

Hay St

Basement Floor

George St

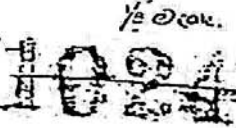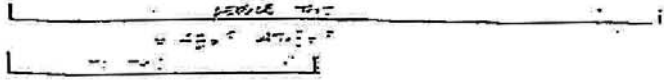

CS